



OWNER	ALTEO AGRI LTD
LOCALITY	SEBASTOPOL
DISTRICT	FLACQ
TITLE DEED	T.V. 378 No. 319
EXTENT	12,882m ² & 90,206m ² being surplus of TWO (2) portions being 50 ARPENTS & 55A04P also known as 'TERRAIN DELETTRE' & 'TERRAIN ANTELME'. AGGREGATE EXTENT 103,088m ²

LEGEND	
	Concrete Block


Distance XB = 143m
Distance AX = 80m
Distance AXB = 221m

Coordinate System		Survey Method	
Grid	:LGM2012	GPS	137- MONTAGNE
Datum	:GDM2008		: BLANCHE
Ellipsoid	:WGS84	Control	: EFIX GNSS - F4 - BASE
Projection	:Lambert Conformal Conic Two Parallel	Base	: (E-SIM)
Latitude of Origin	:20° 16' 31.85868" S		
Central Meridian	:57° 33' 52.40384" E		
False Coordinates of Origin	:250000.00mE		
Scale Factor at Parallels	:1.00000		

LOT NO	EXTENT	
	m ²	Perches
Lot 1	2110.00	50.0
Lot 2	2110.00	50.0
Lot 3	2321.00	55.0
Lot 4	3166.00	75.0
Lot 5	2332.87	55.3
Lot 6	2110.00	50.0
Lot 7	2111.00	50.0
Lot 8	2110.00	50.0
Lot 9	2347.00	55.6
Lot 10	2322.00	55.0
Lot 11	2110.00	50.0
Lot 12	2208.26	52.3
Lot 13	2322.00	55.0
Lot 14	2110.00	50.0
Lot 15	2110.00	50.0
Lot 16	3622.00	85.8
Lot 17	3588.00	85.0
Lot 18	2111.00	50.0
Lot 19	2110.00	50.0
Lot 20	2110.00	50.0
Lot 21	2957.00	70.0
Lot 22	2790.08	66.1
Lot 23	2110.00	50.0
Lot 24	2743.00	65.0
Lot 25	2110.00	50.0
Lot 26	2533.00	60.0
Lot 27	2110.00	50.0
Lot 28	2436.76	57.7
Lot 29	2110.00	50.0
Lot 30	2533.00	60.0
Lot 31	2822.39	66.9
Lot 32	2743.00	65.0
Lot 33	2743.00	65.0
Lot 34	2976.00	70.50
Lot 35	2327.00	55.0
Lot 36	2110.00	50.0
Lot 37	2110.00	50.0
Lot 38	2110.00	50.0

STATE LAND
TV 201911 / 001477
Plot A: 15ha.4,728.59m² or
36A66P

COORDINATES - LGM 2012		
POINTS	EASTINGS(M)	NORTHINGS(M)
A	263935.721	347754.617
B	264141.1123	347844.223
C	264157.9953	347832.7122
D	264287.2899	347637.0463
E	264443.9005	347504.2093
F	264324.7537	347356.2717
G	264151.1811	347526.321
H	264109.3442	347677.4124
I	264035.254	347832.193
J	264025.5837	347854.3528
K	264176.7545	348040.1871
L	264217.6	348005.7318
M	264171.8987	347976.8813
N	264107.8008	347847.7135

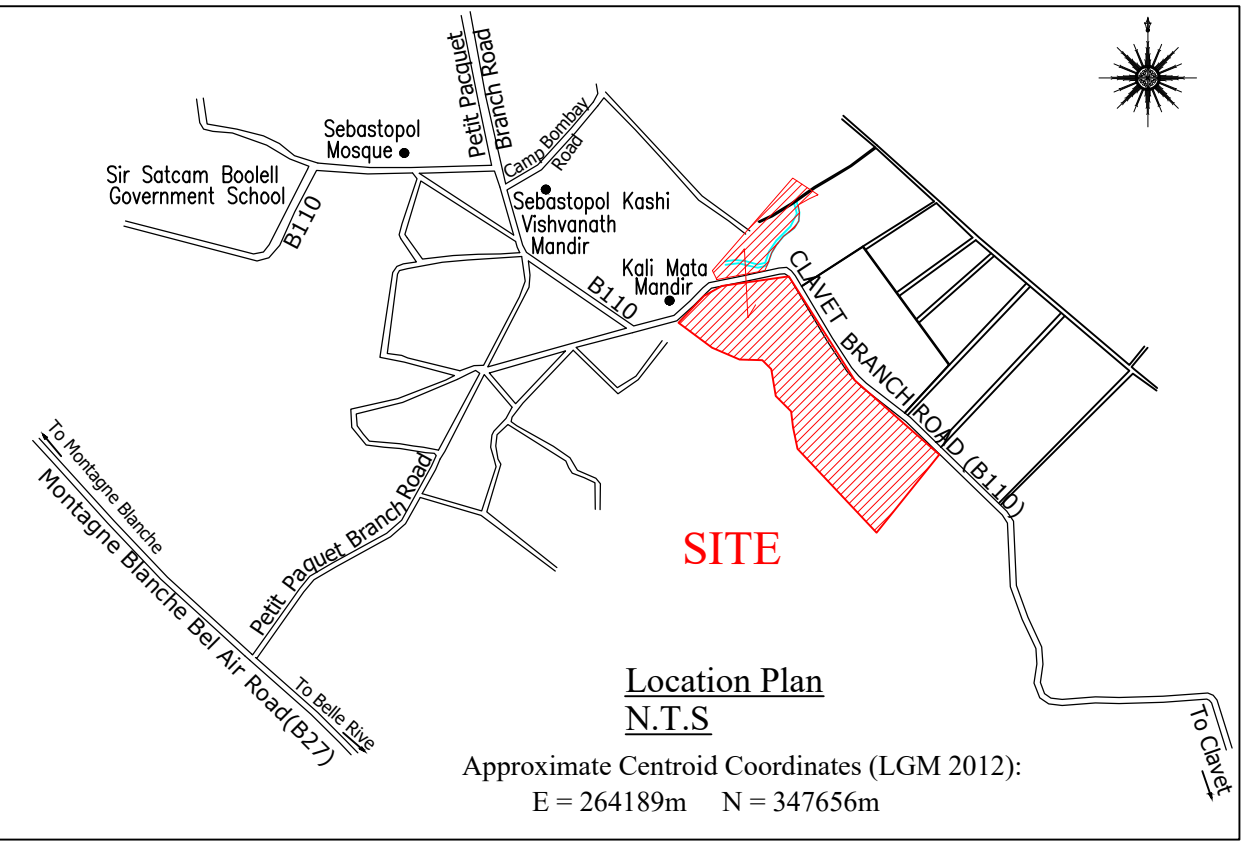

TV 201911 / 001477
STATE LAND
Plot B: 16ha.8,056.44m² or
39A82P

Plan du Site
Echelle: 1/1500 (A2)



Arpenteur Juré
MUHAMMAD SHAFIQUE SAYFOO